




SECTION C-C scale 1/20

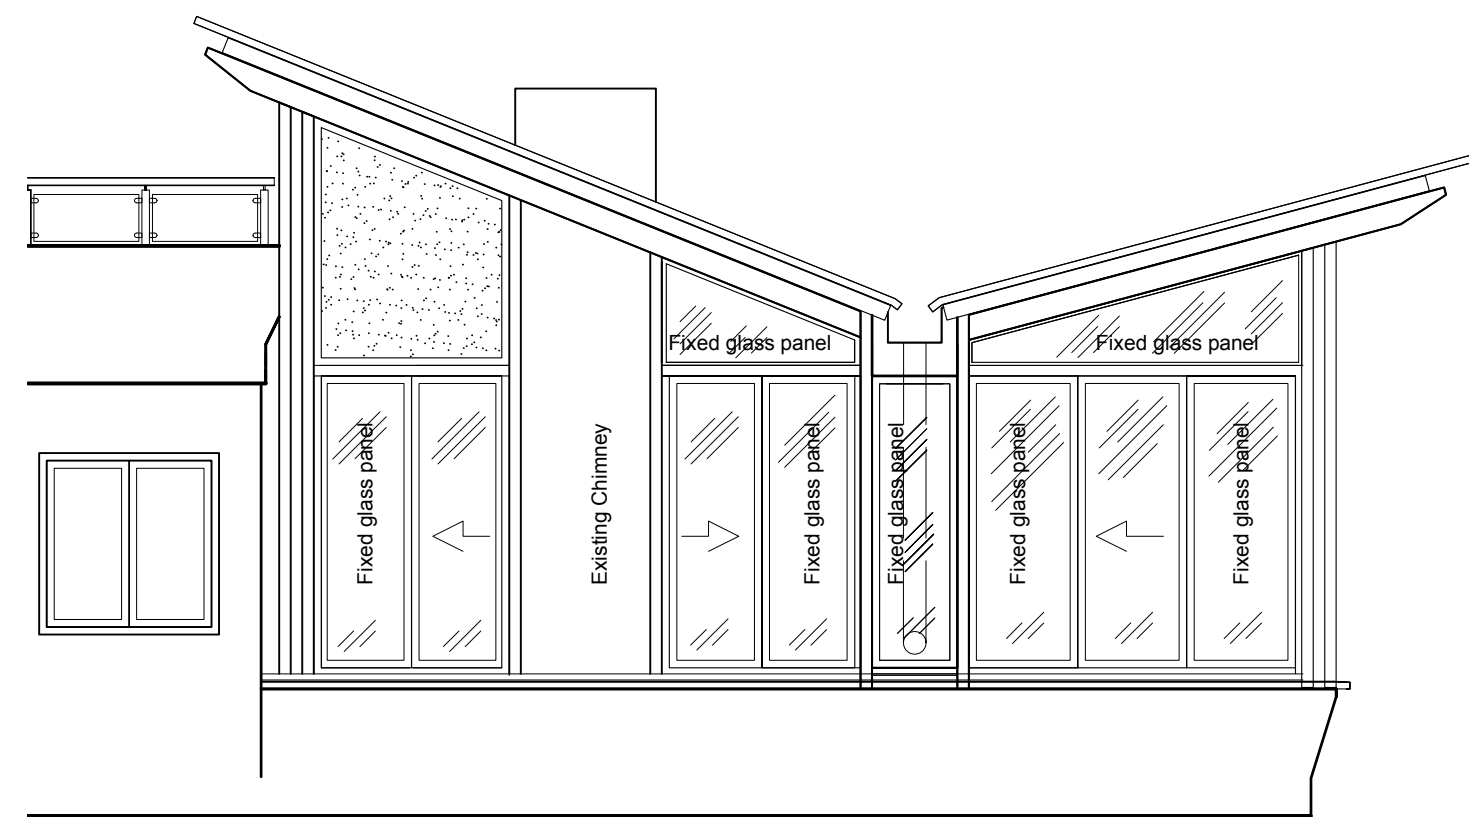


SOUTH ELEVATION scale 1/50

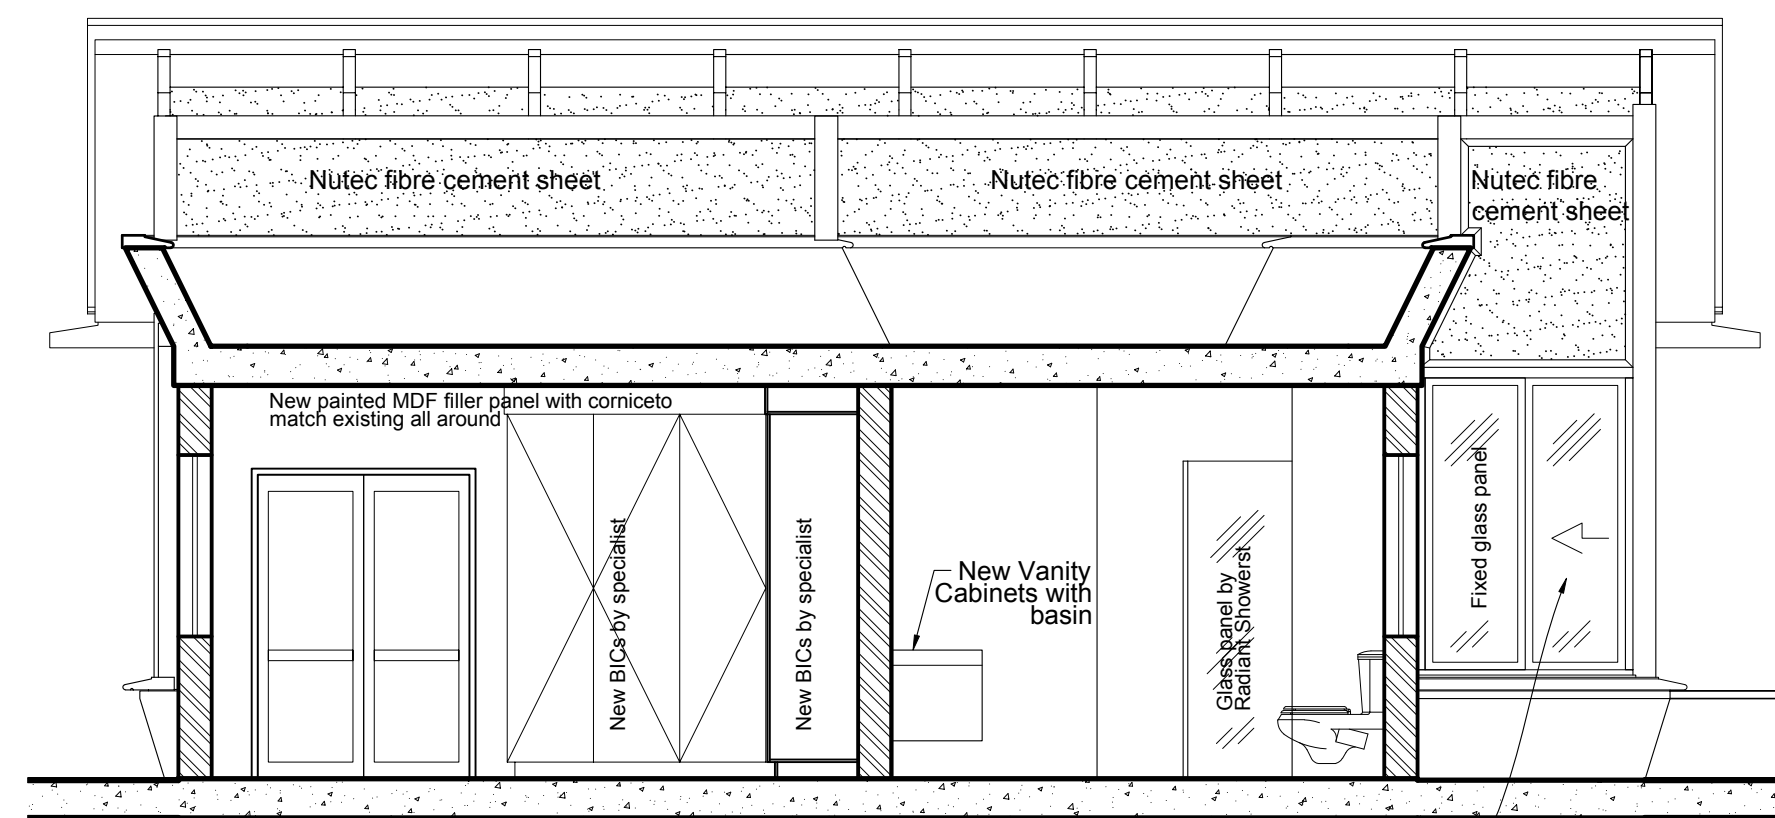

WEST ELEVATION scale 1/50

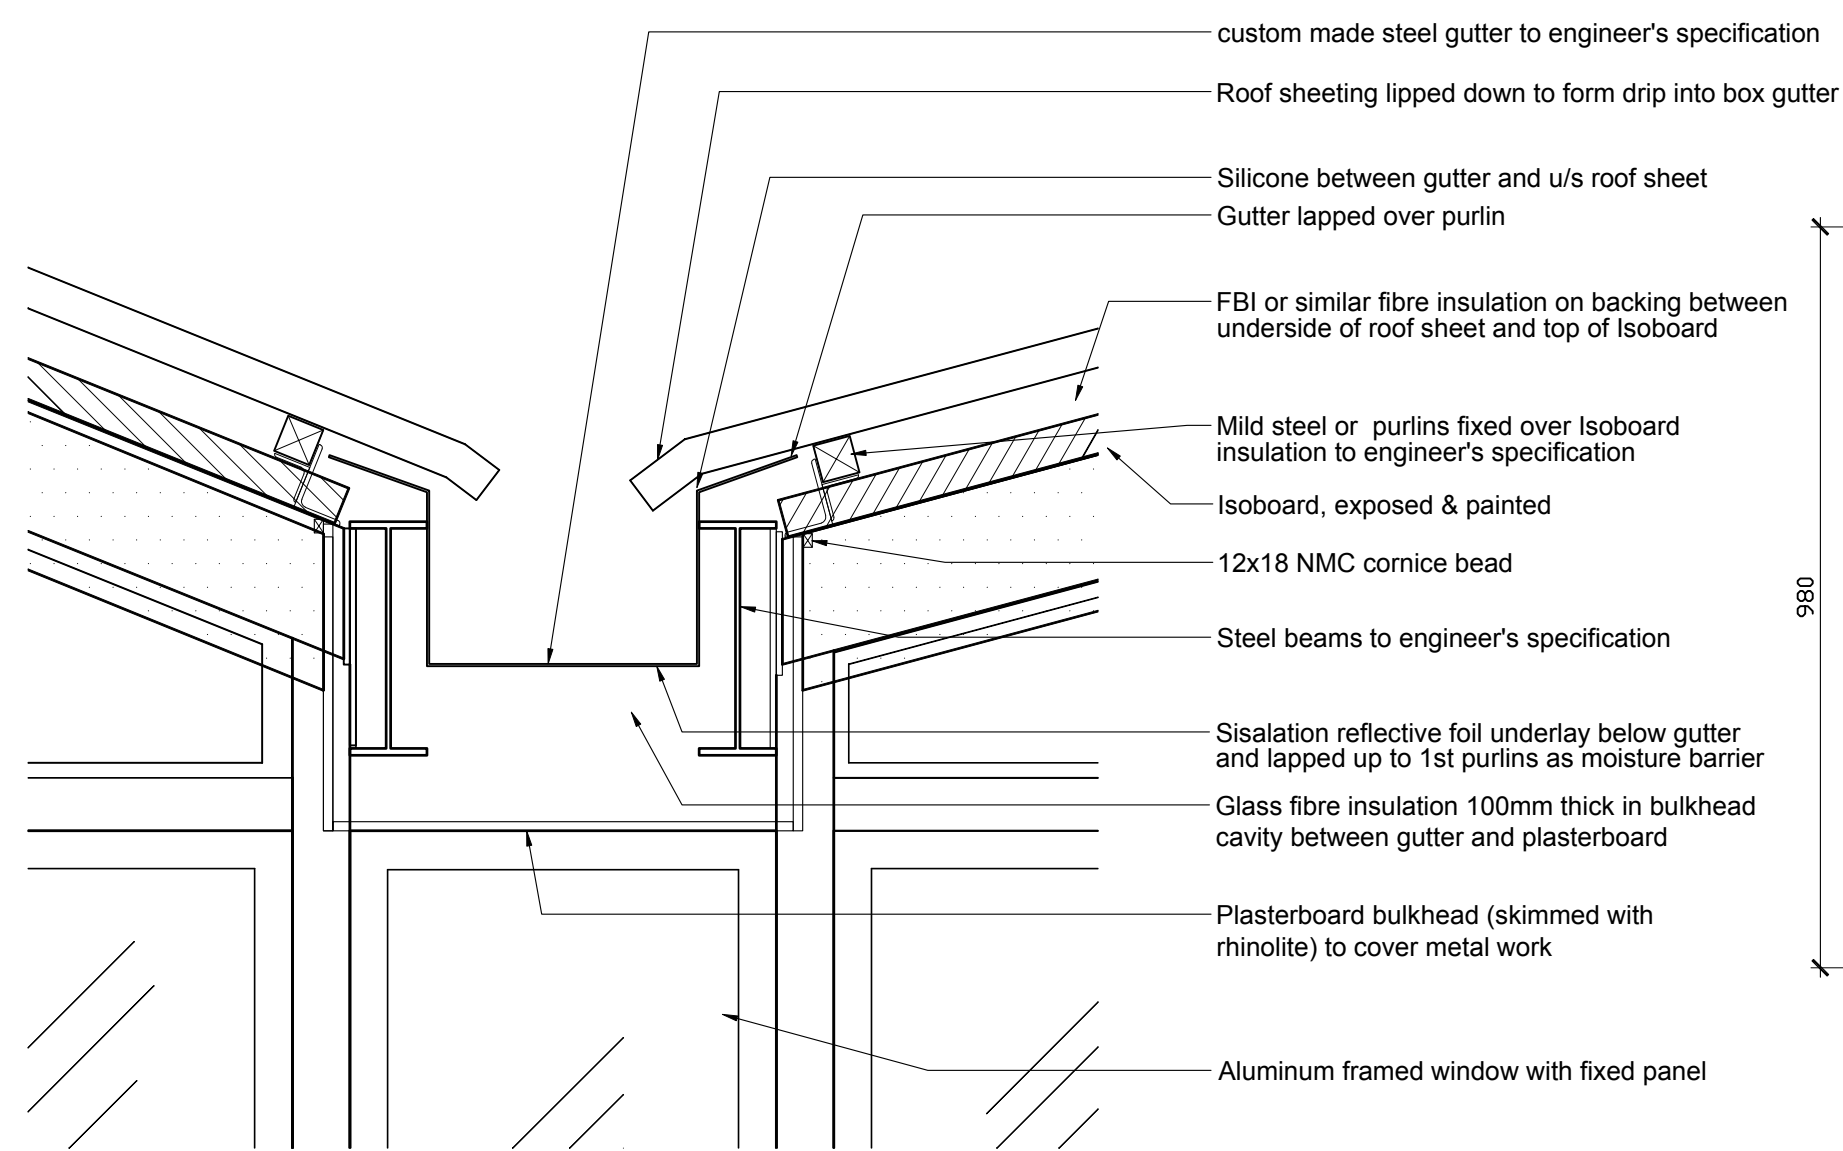

DETAIL 2 scale 1/10

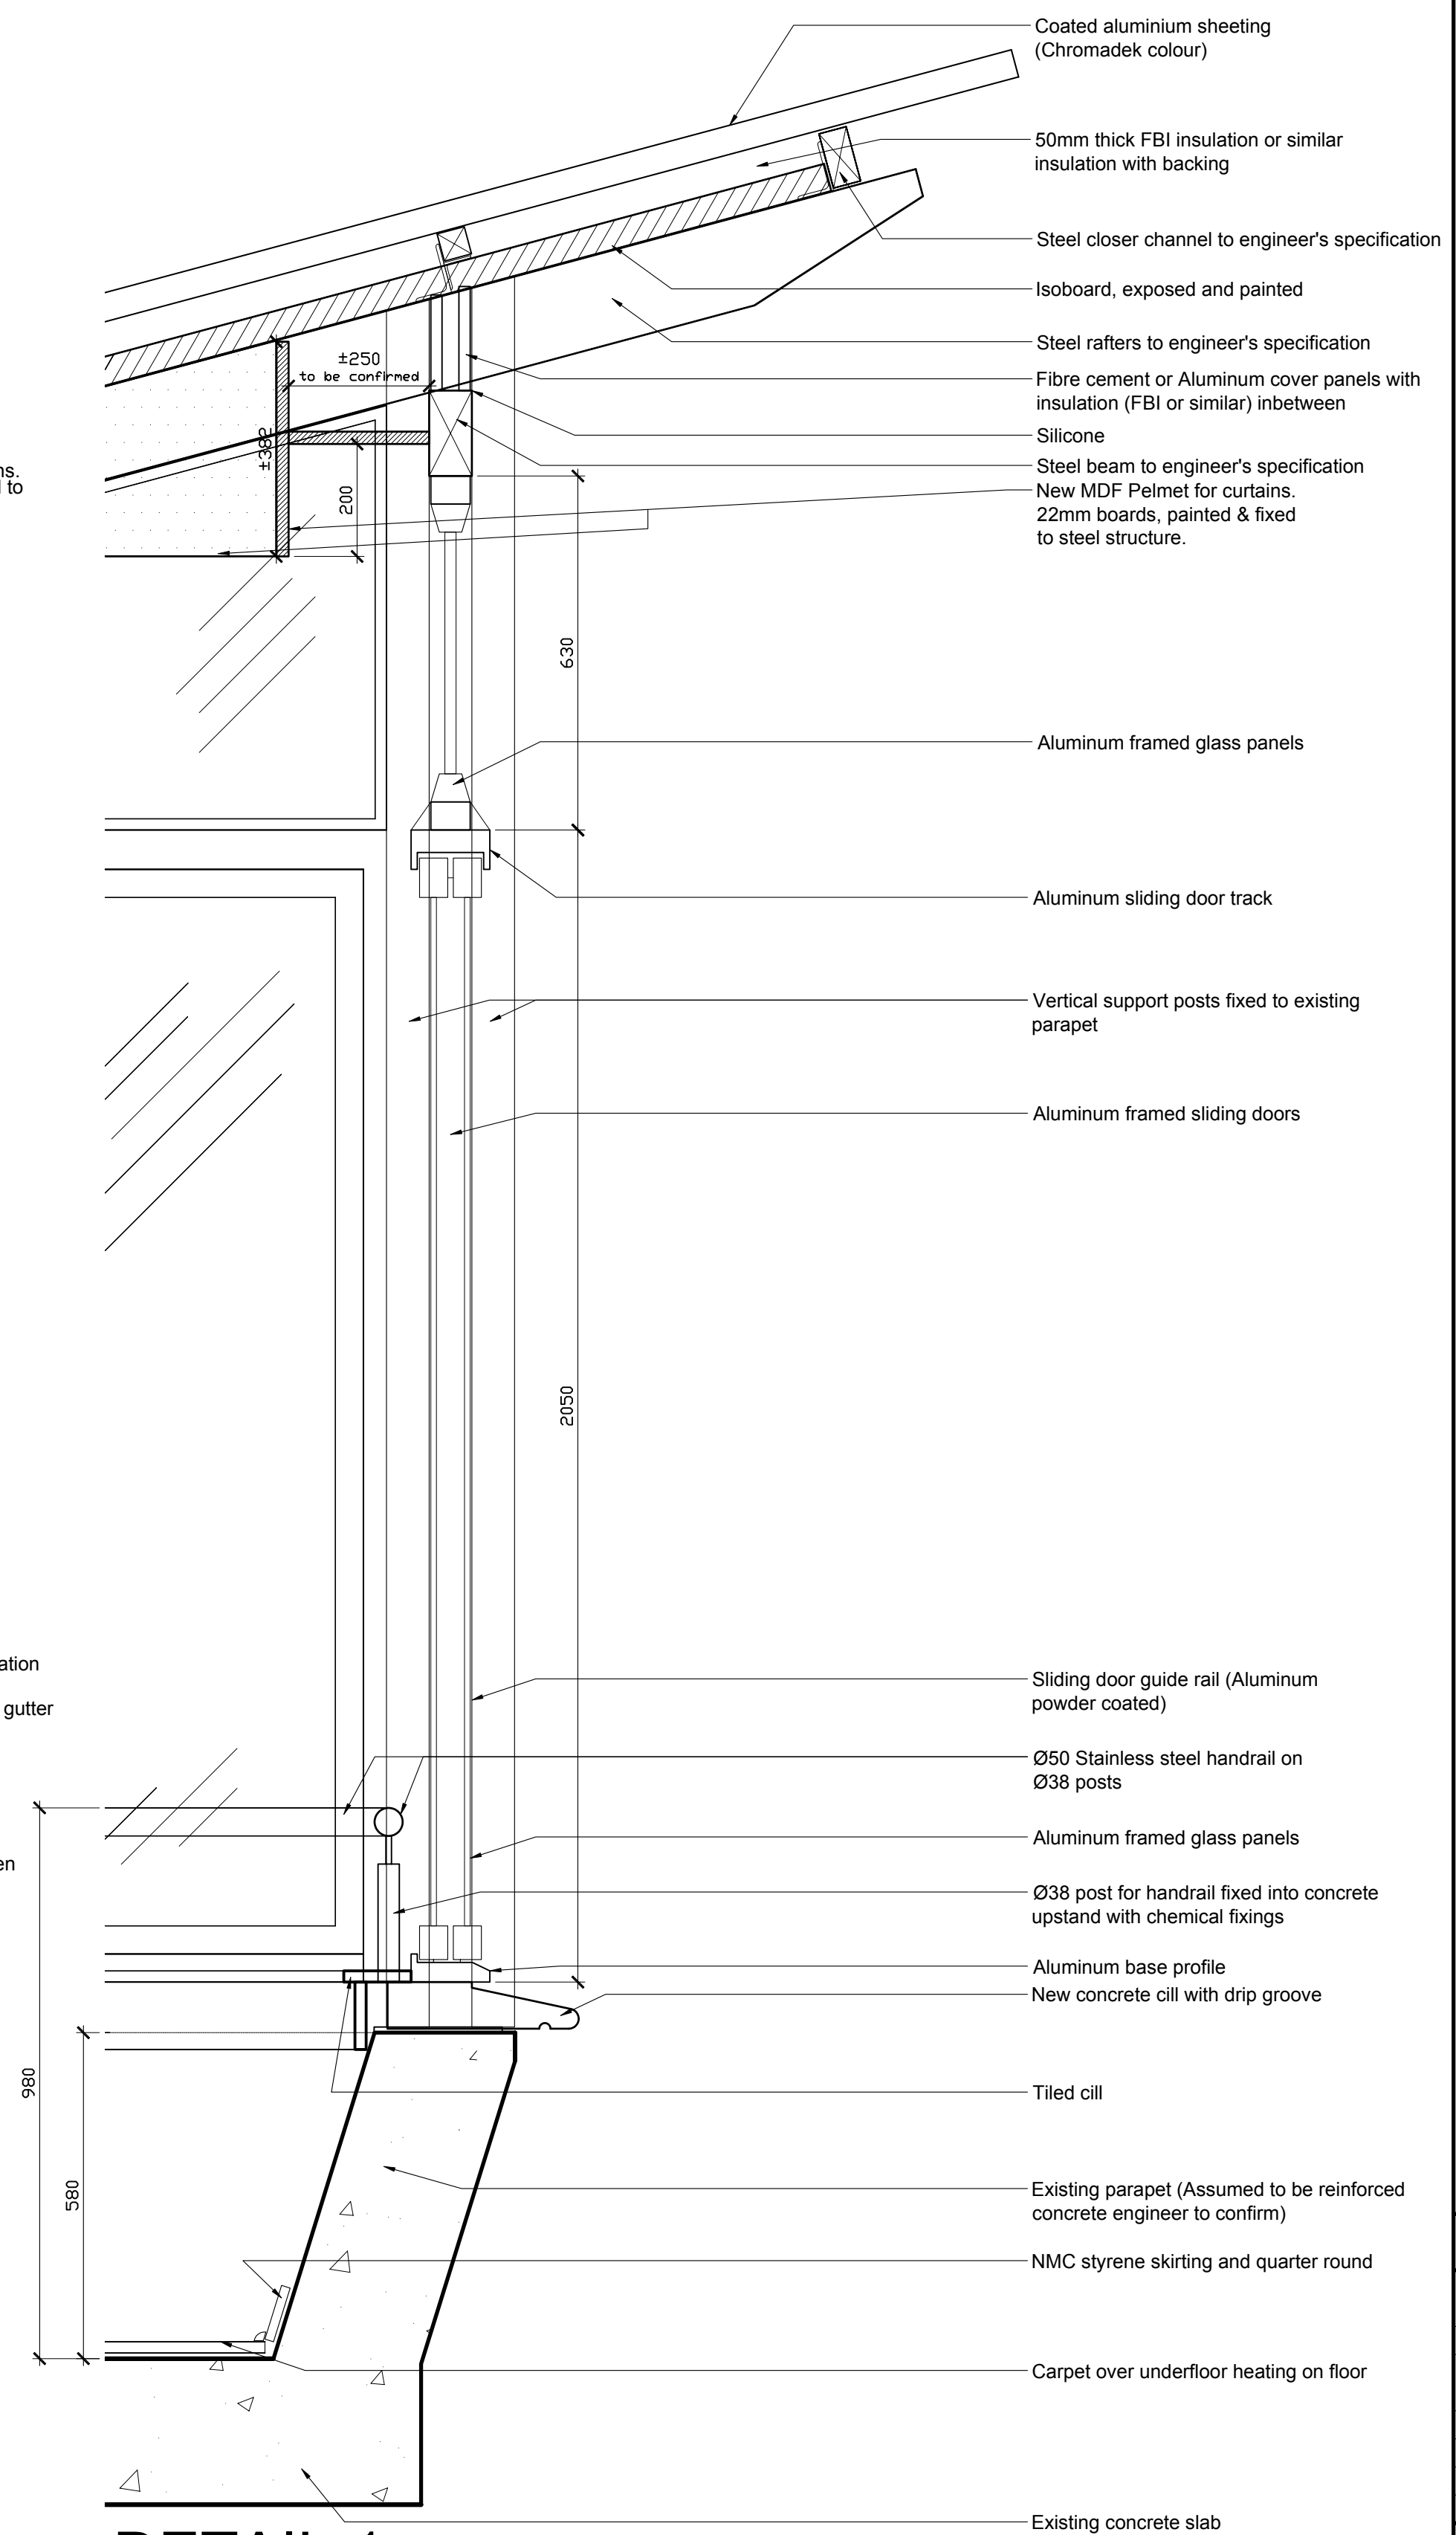

DETAIL 1 scale 1/10

NOTES:

Project Name:	Additions and alterations to unit 602			
Dwg. Description:				
Client:	M. Crespi			
Address:	Unit 602, 10 Degrees, Cnr Short & Benmore rd, Morningside			
Project Number:	01_107	Sheet Number:		
Dwg. File:	01_107	Plot File:	01_000	
Dwg. Issue Date:	29-07-2010	Issue Status:	Review	
Revisions:	Date:	Issue Status:	Drawn By:	Check By:
Revision Description	03-mm	W	GJR	XX
A (General revisions & addition of dimensions and extra information)	23-03-2010	R	Bdr	XX
B (General revisions to include engineer's specifications & change to position of Gazebo)	22-04-2010	R	Bdr	XX
C (General revisions to electrical plans. Revised 6th floor the plan & Gazebo setting out)	10-05-2010	R	Bdr	XX
D (General revisions to heights of steel structure in conservatory)	10-05-2010	R	Bdr	XX
E (General revisions, changes to conservatory, extra dimensions, details added etc)	05-06-2010	C	Bdr	XX
F (General revisions, changes to conservatory & Revised Electrical Conservatory & Gazebo)	29-07-2010	C	Bdr	XX
*				
*				
*				
Engineer's signature and Pr.Eng. number:				Date:
Owner's signature:				Date:
Refined Existence In Space Architecture Interiors Furniture t: (+27) 011 442 5252 m: 072 412 9221 Box 156, Bassonla; 2061 // info@reis.co.za				