



FRONT AND BACK ELEVATION scale 1/20

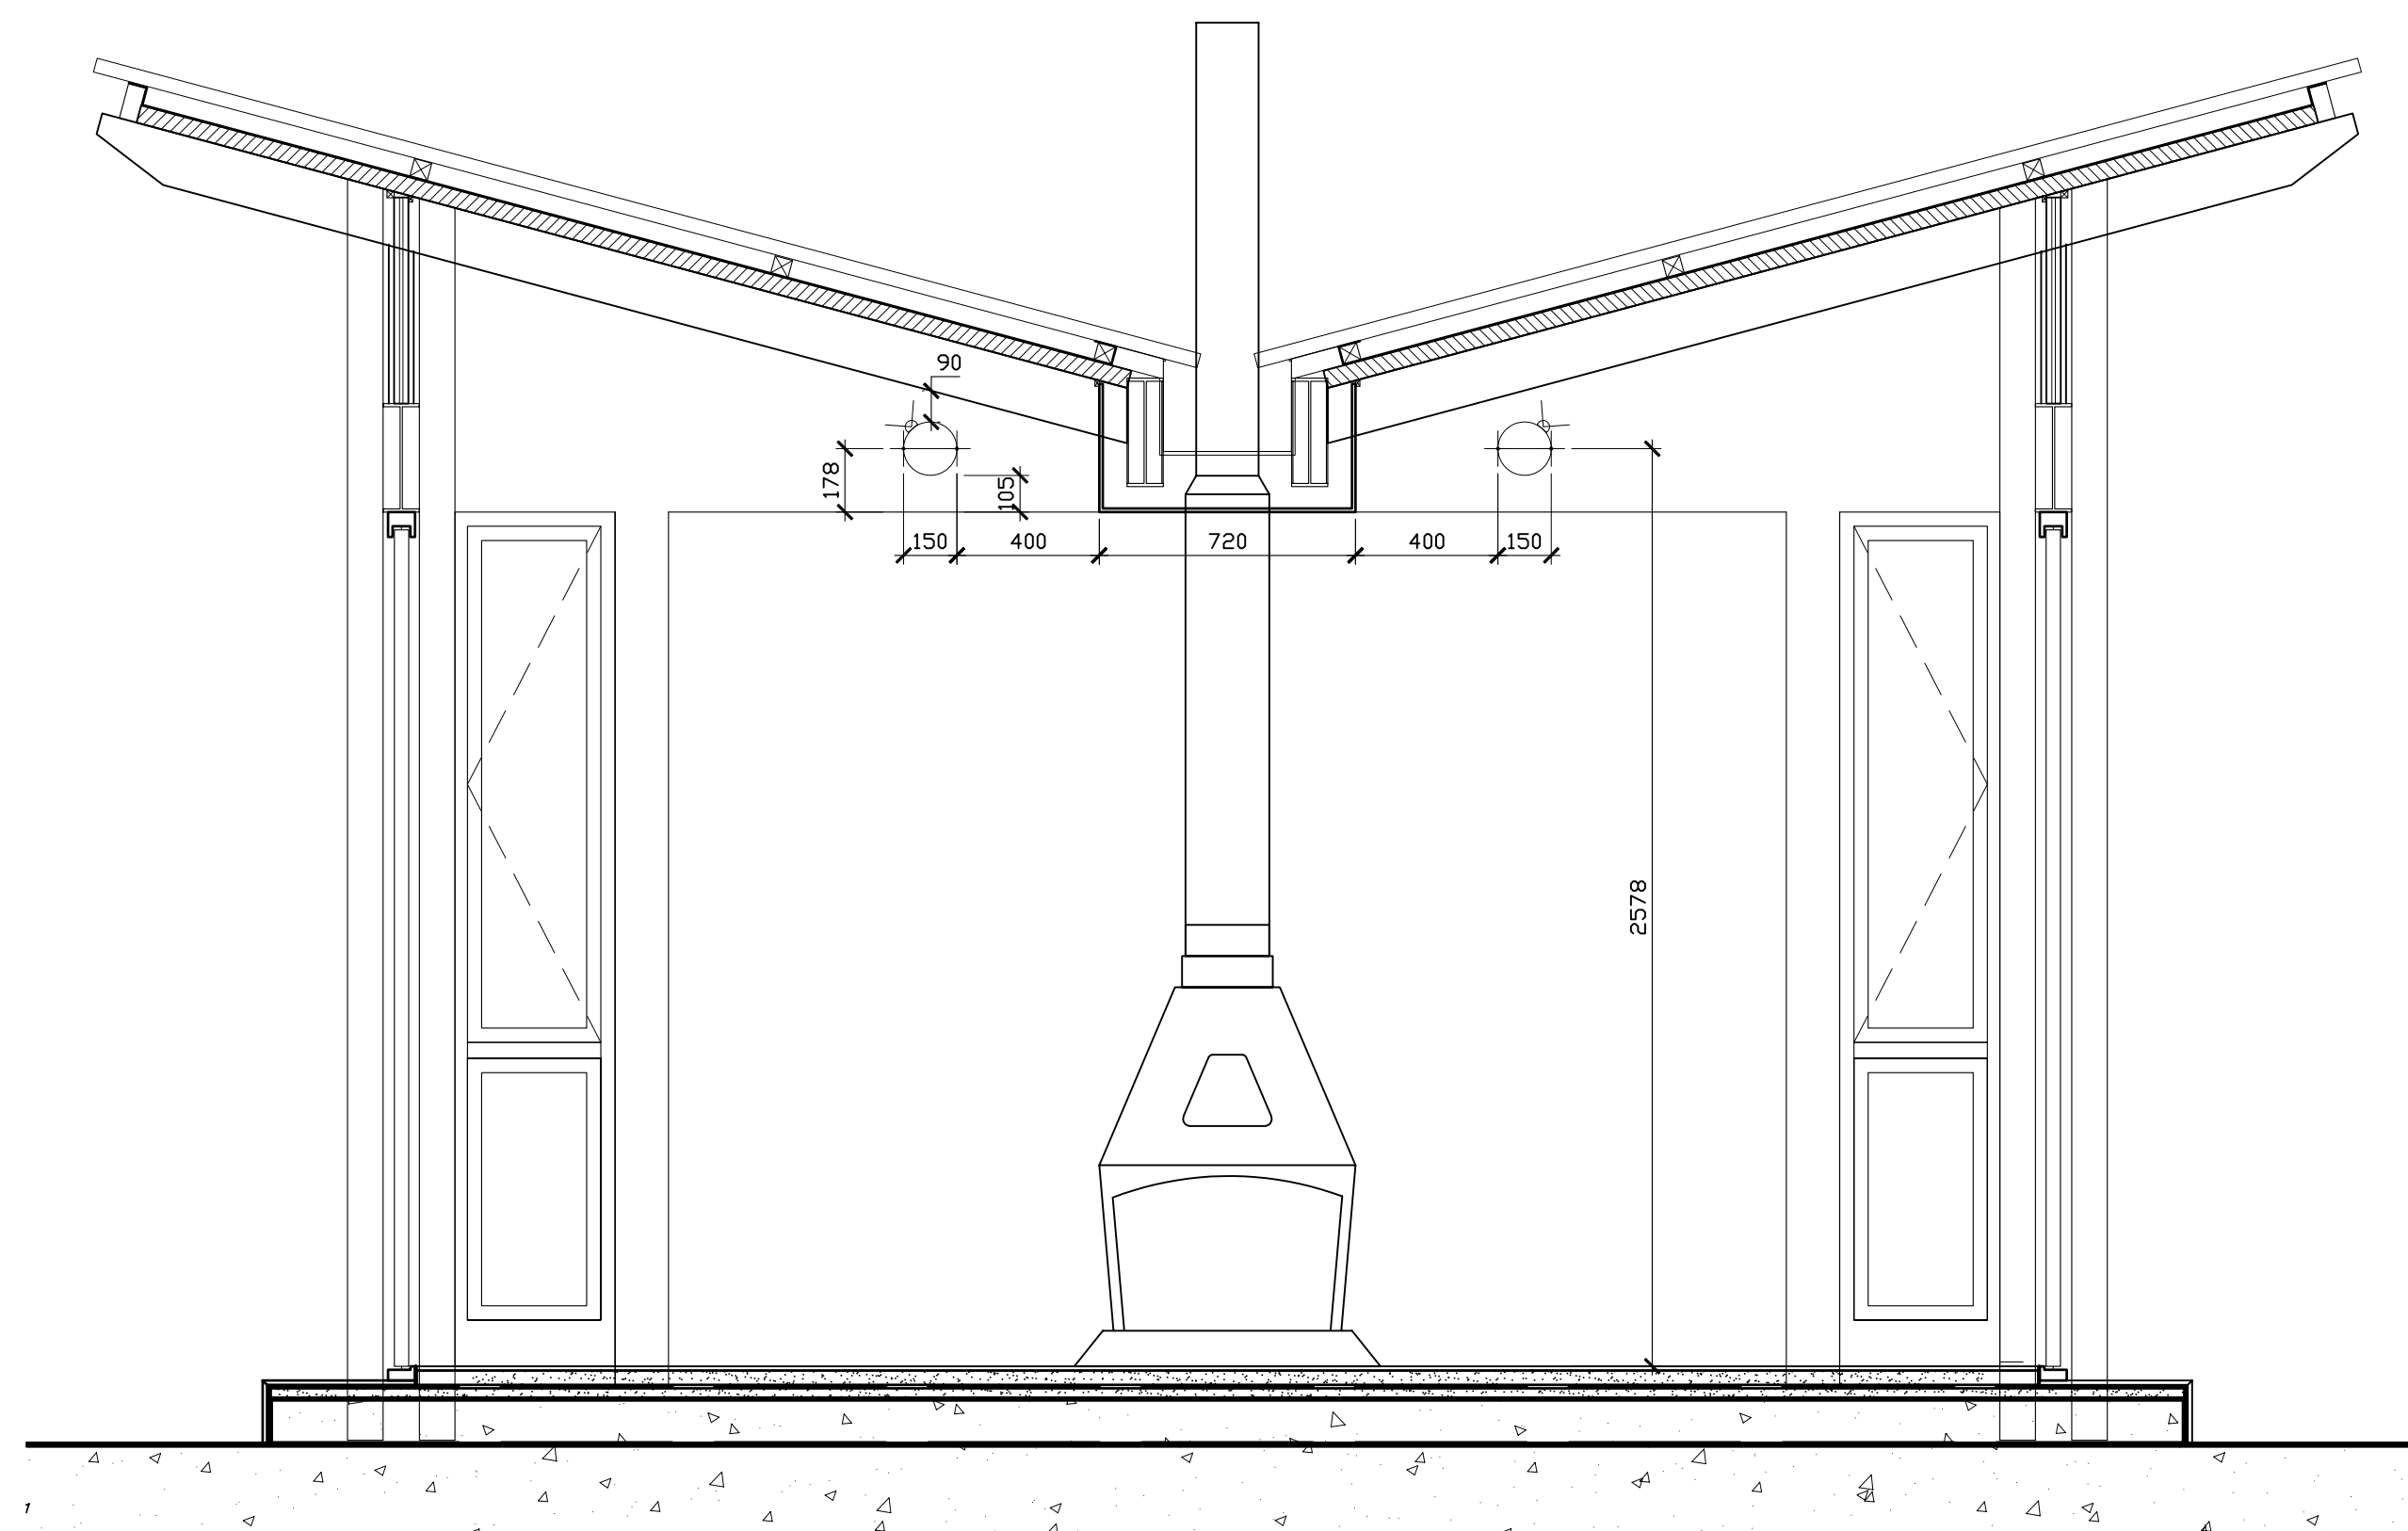

INTERNAL SECTION (FIREPLACE SIDE) scale 1/20

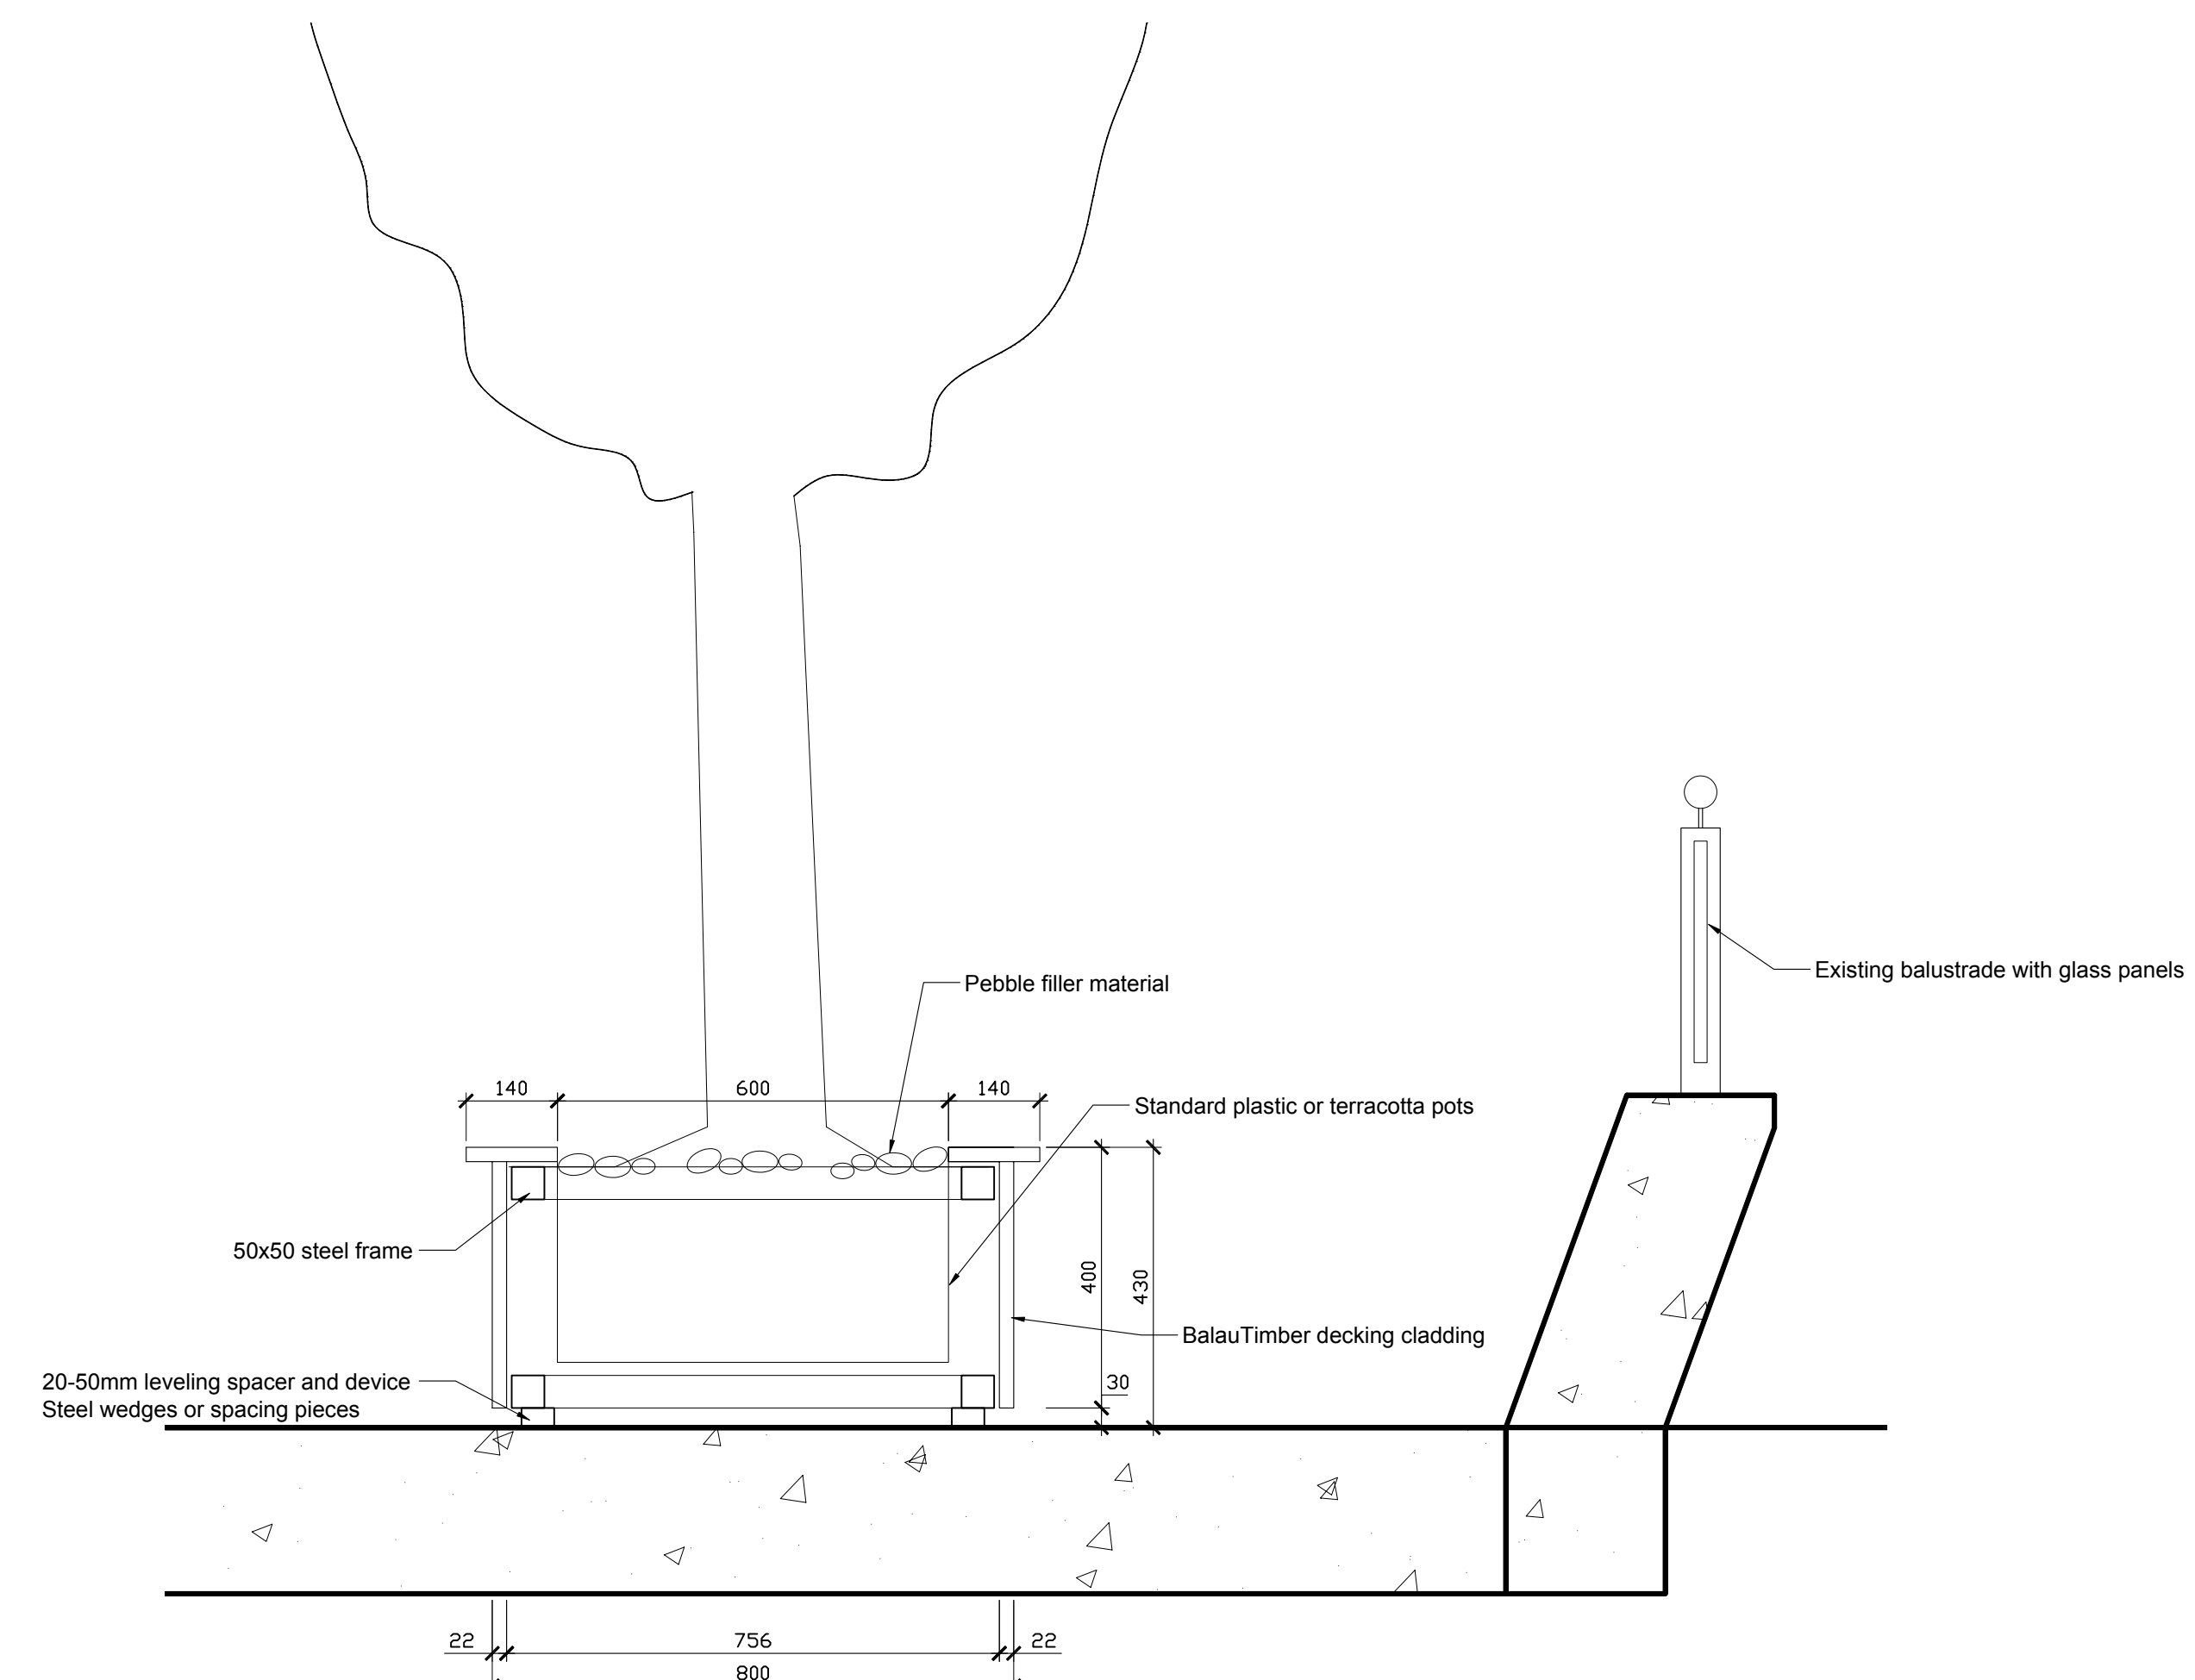

TYPICAL SECTION THRU PLANTER BOXES scale 1/10

NOTES:

Project Name:
Additions and alterations to unit 602

Dwg. Description:

Client: M. Crespi
Address: Unit 602, 10 Degrees, Cnr Short & Benmore rd, Morningside

Project Number: 01_107
Dwg. File: 01_107
Dwg. Issue Date: 29-07-2010

Sheet Number:
Plot File: 01_000
Issue Status: Review

Revisions:	Date:	Issue Status:	Drawn By:	Check By:
Revision Description	03-mm	Y	GCR	XX
A (General revisions & addition of dimensions and extra information)	23-03-2010	R	Bdr	XX
B (General revisions to include engineer's specifications & change to position of Gazebo)	22-04-2010	R	Bdr	XX
C (General revisions to electrical plans. Revised 6th floor tie plan & Gazebo setting out)	10-05-2010	R	Bdr	XX
D (General revisions to heights of steel structure in conservatory)	10-05-2010	R	Bdr	XX
E (General revisions, changes to conservatory, extra dimensions, details added etc)	05-06-2010	C	Bdr	XX
F (General revisions, changes to conservatory & Revised Electrical Conservatory & Gazebo)	28-07-2010	C	Bdr	XX

Engineer's signature and Pr.Eng. number: Date:

Owner's signature: Date:

Refined Existence In Space
Architecture Interiors Furniture
t: (+27) 011 442 5252 m: 072 412 9221
Box 156, Bassonij, 2061 // info@reis.co.za